




FOR CONDOS, MOBILE HOMES & SMALL HOUSES
SMALL WHOLE HOUSE FILTRATION SYSTEM
20 INCH BIG BLUE HOUSINGS
(SEDIMENT FILTER & CARBON FILTER)

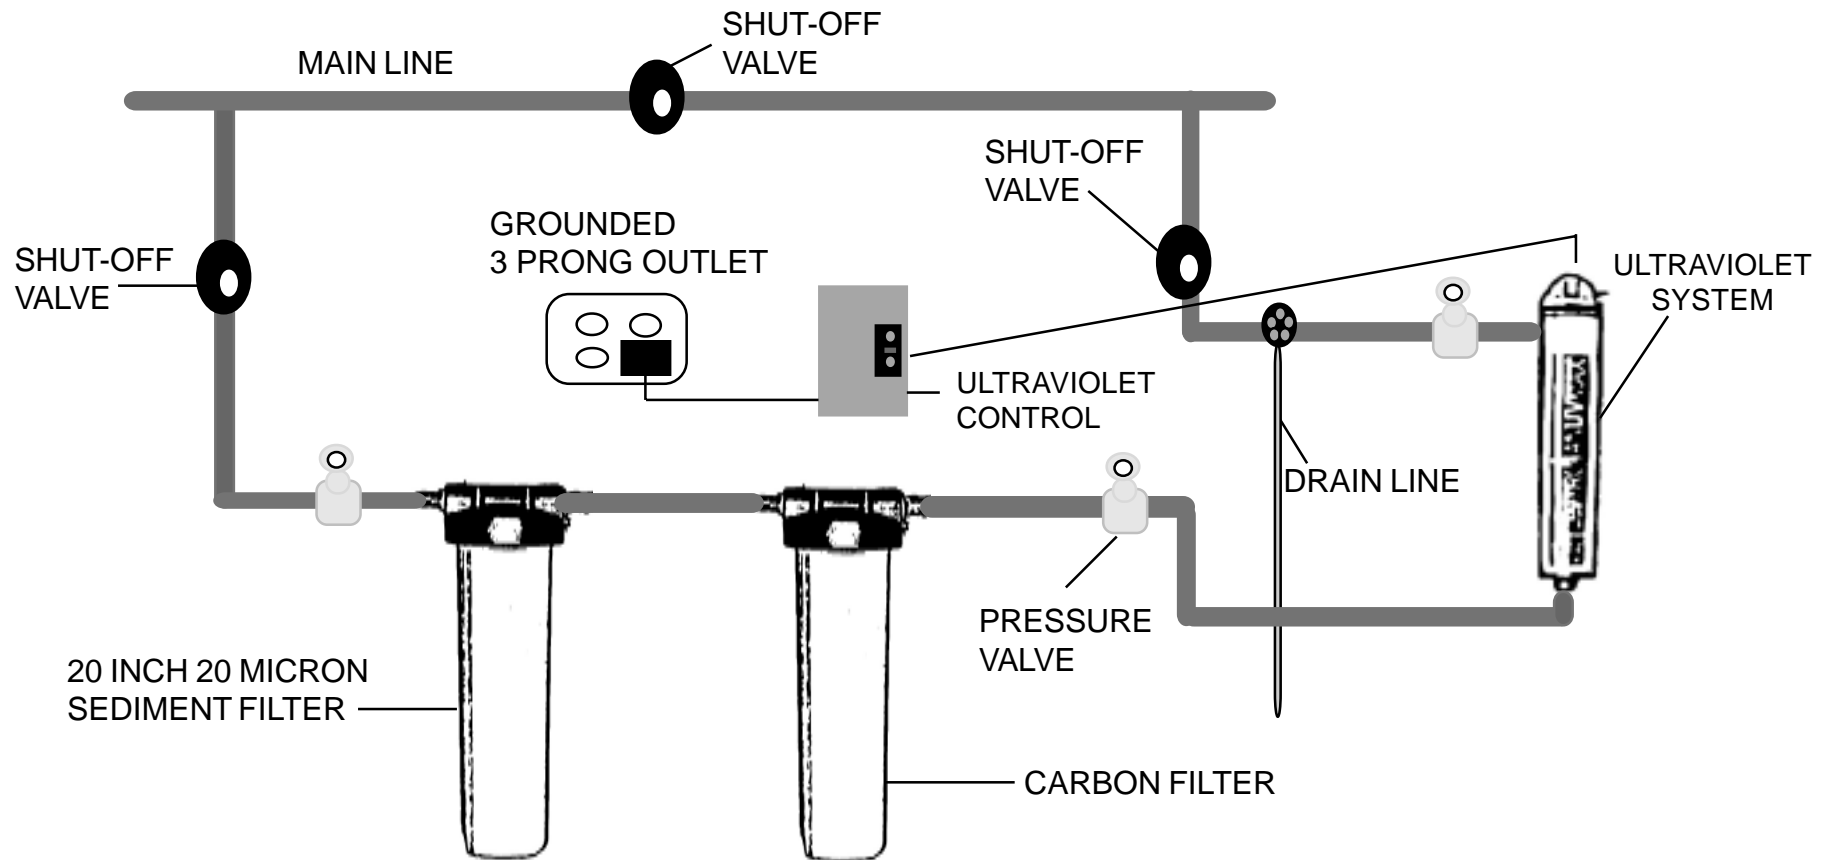


FOR CONDOS, MOBILE HOMES & SMALL HOUSES
SMALL WHOLE HOUSE FILTRATION SYSTEM
20 INCH BIG BLUE HOUSINGS
 (SEDIMENT FILTER & CARBON FILTER & ULTRAVIOLET)

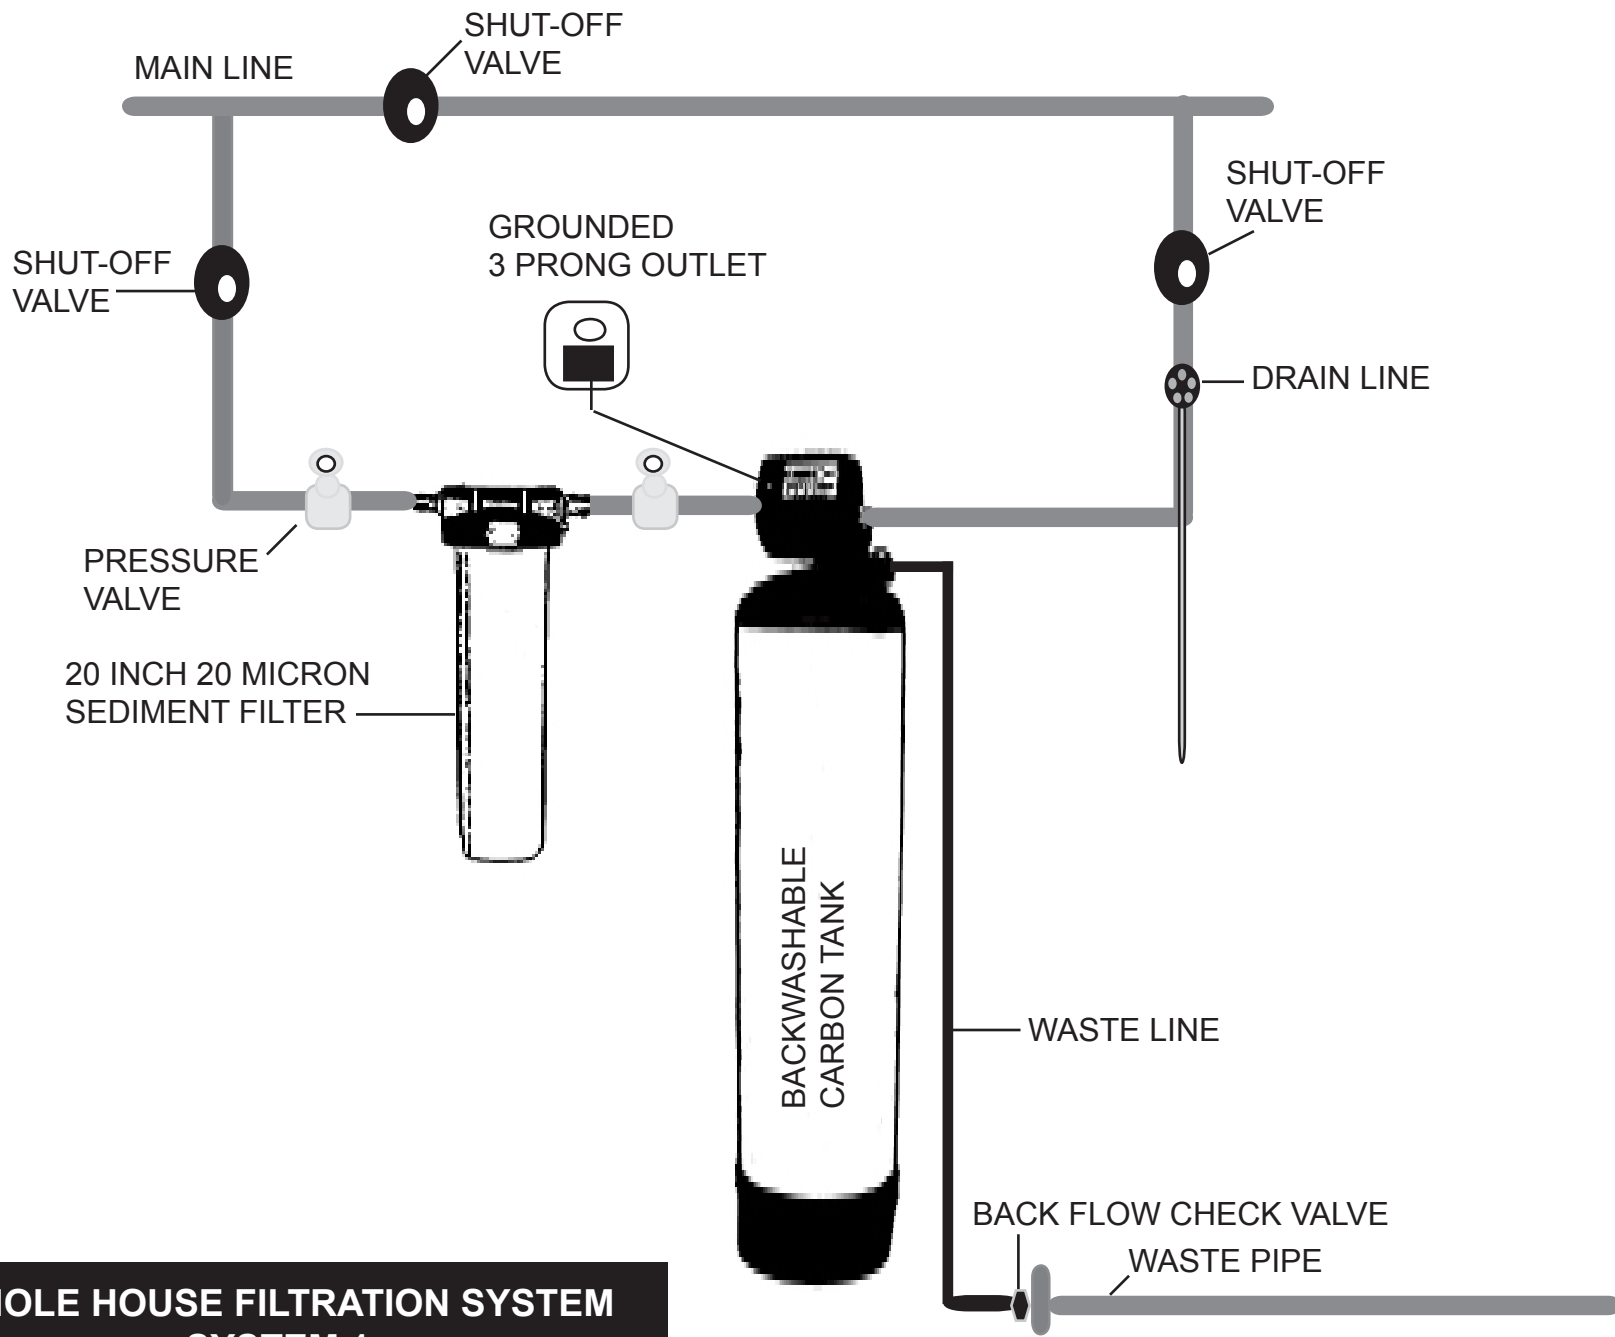

**WHOLE HOUSE FILTRATION SYSTEM
SYSTEM 1
(CARBON TANK AND SEDIMENT FILTER)**

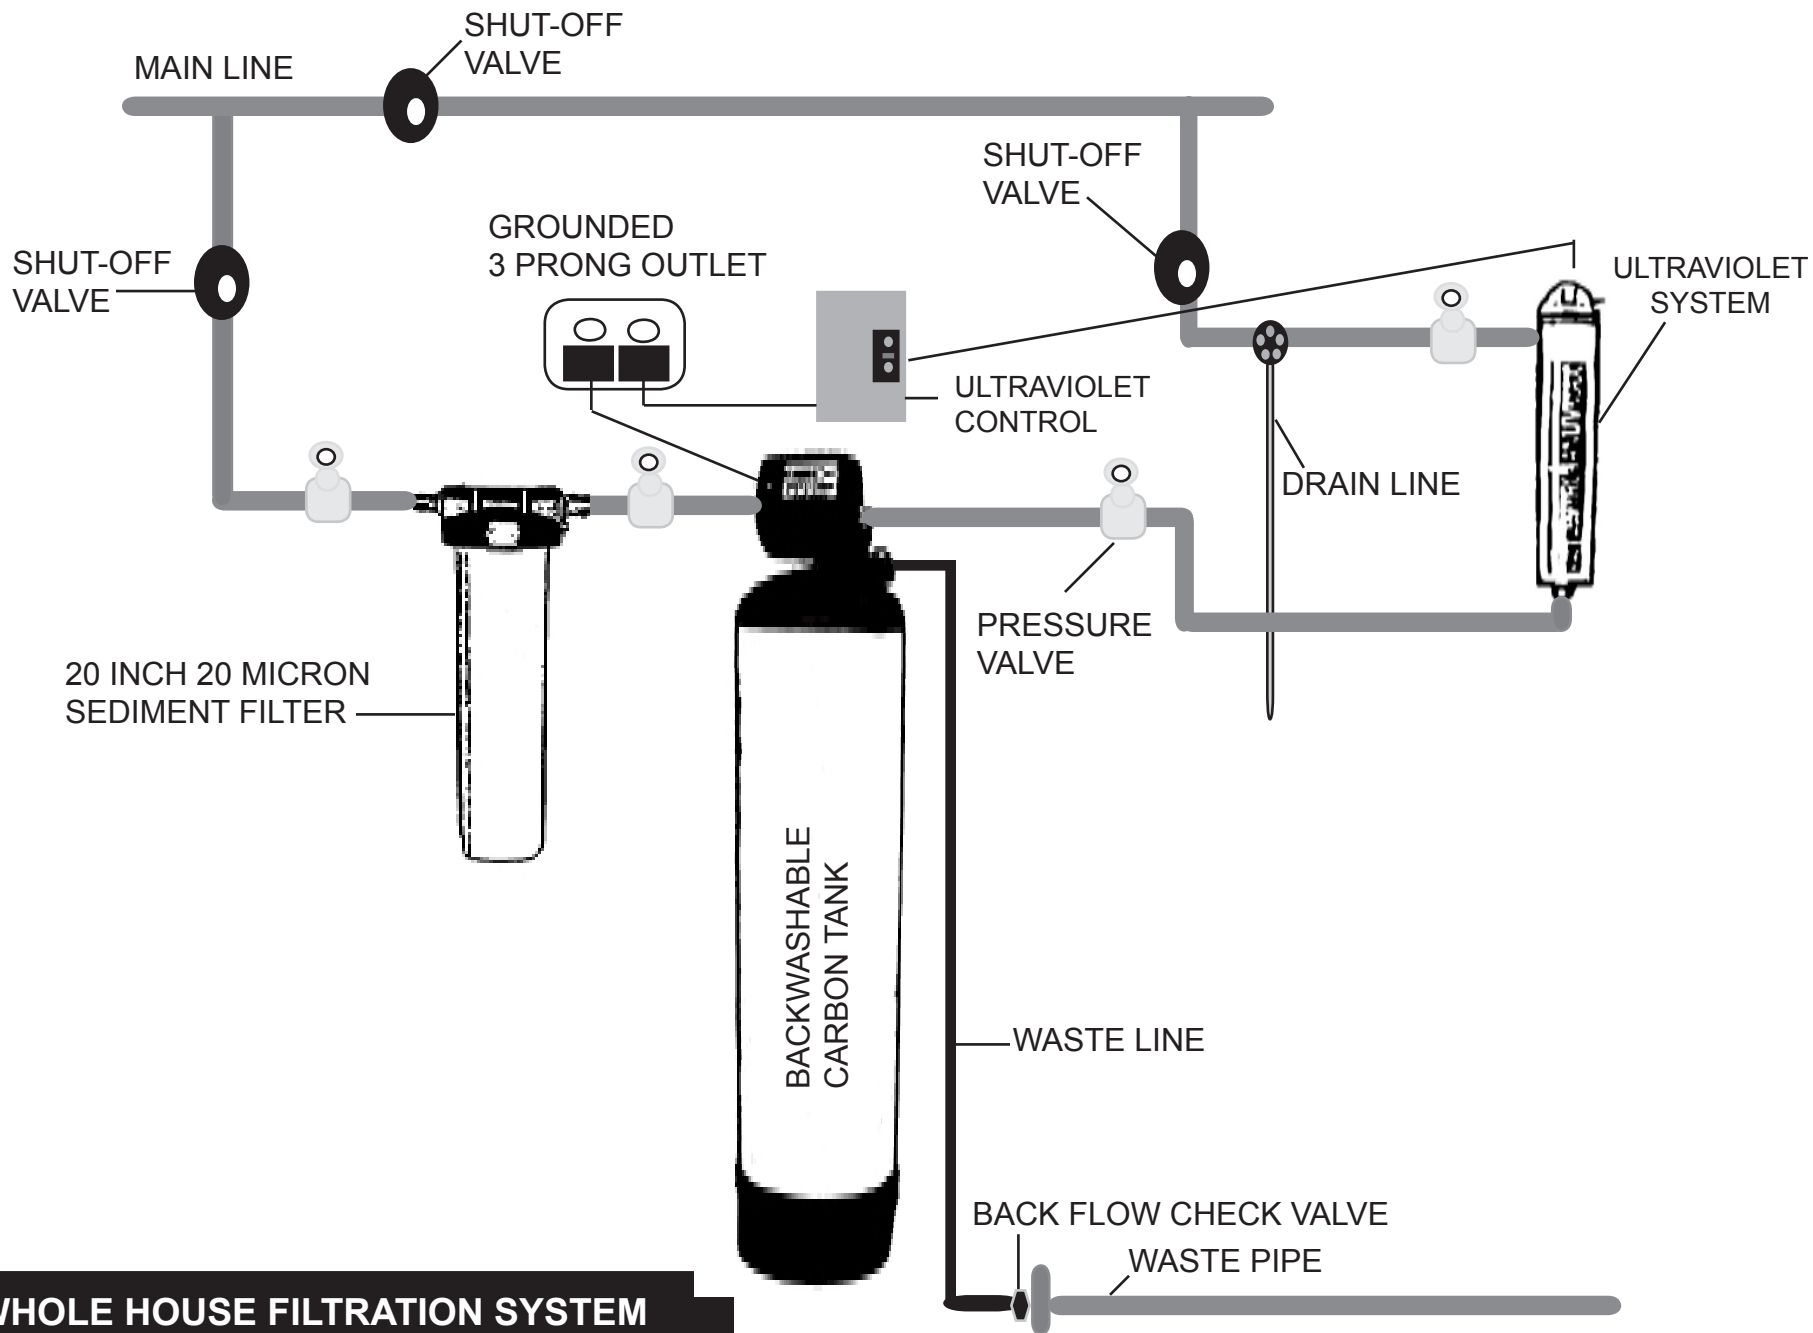

**WHOLE HOUSE FILTRATION SYSTEM
SYSTEM 2**
(CARBON TANK & SEDIMENT FILTER & ULTRAVIOLET)

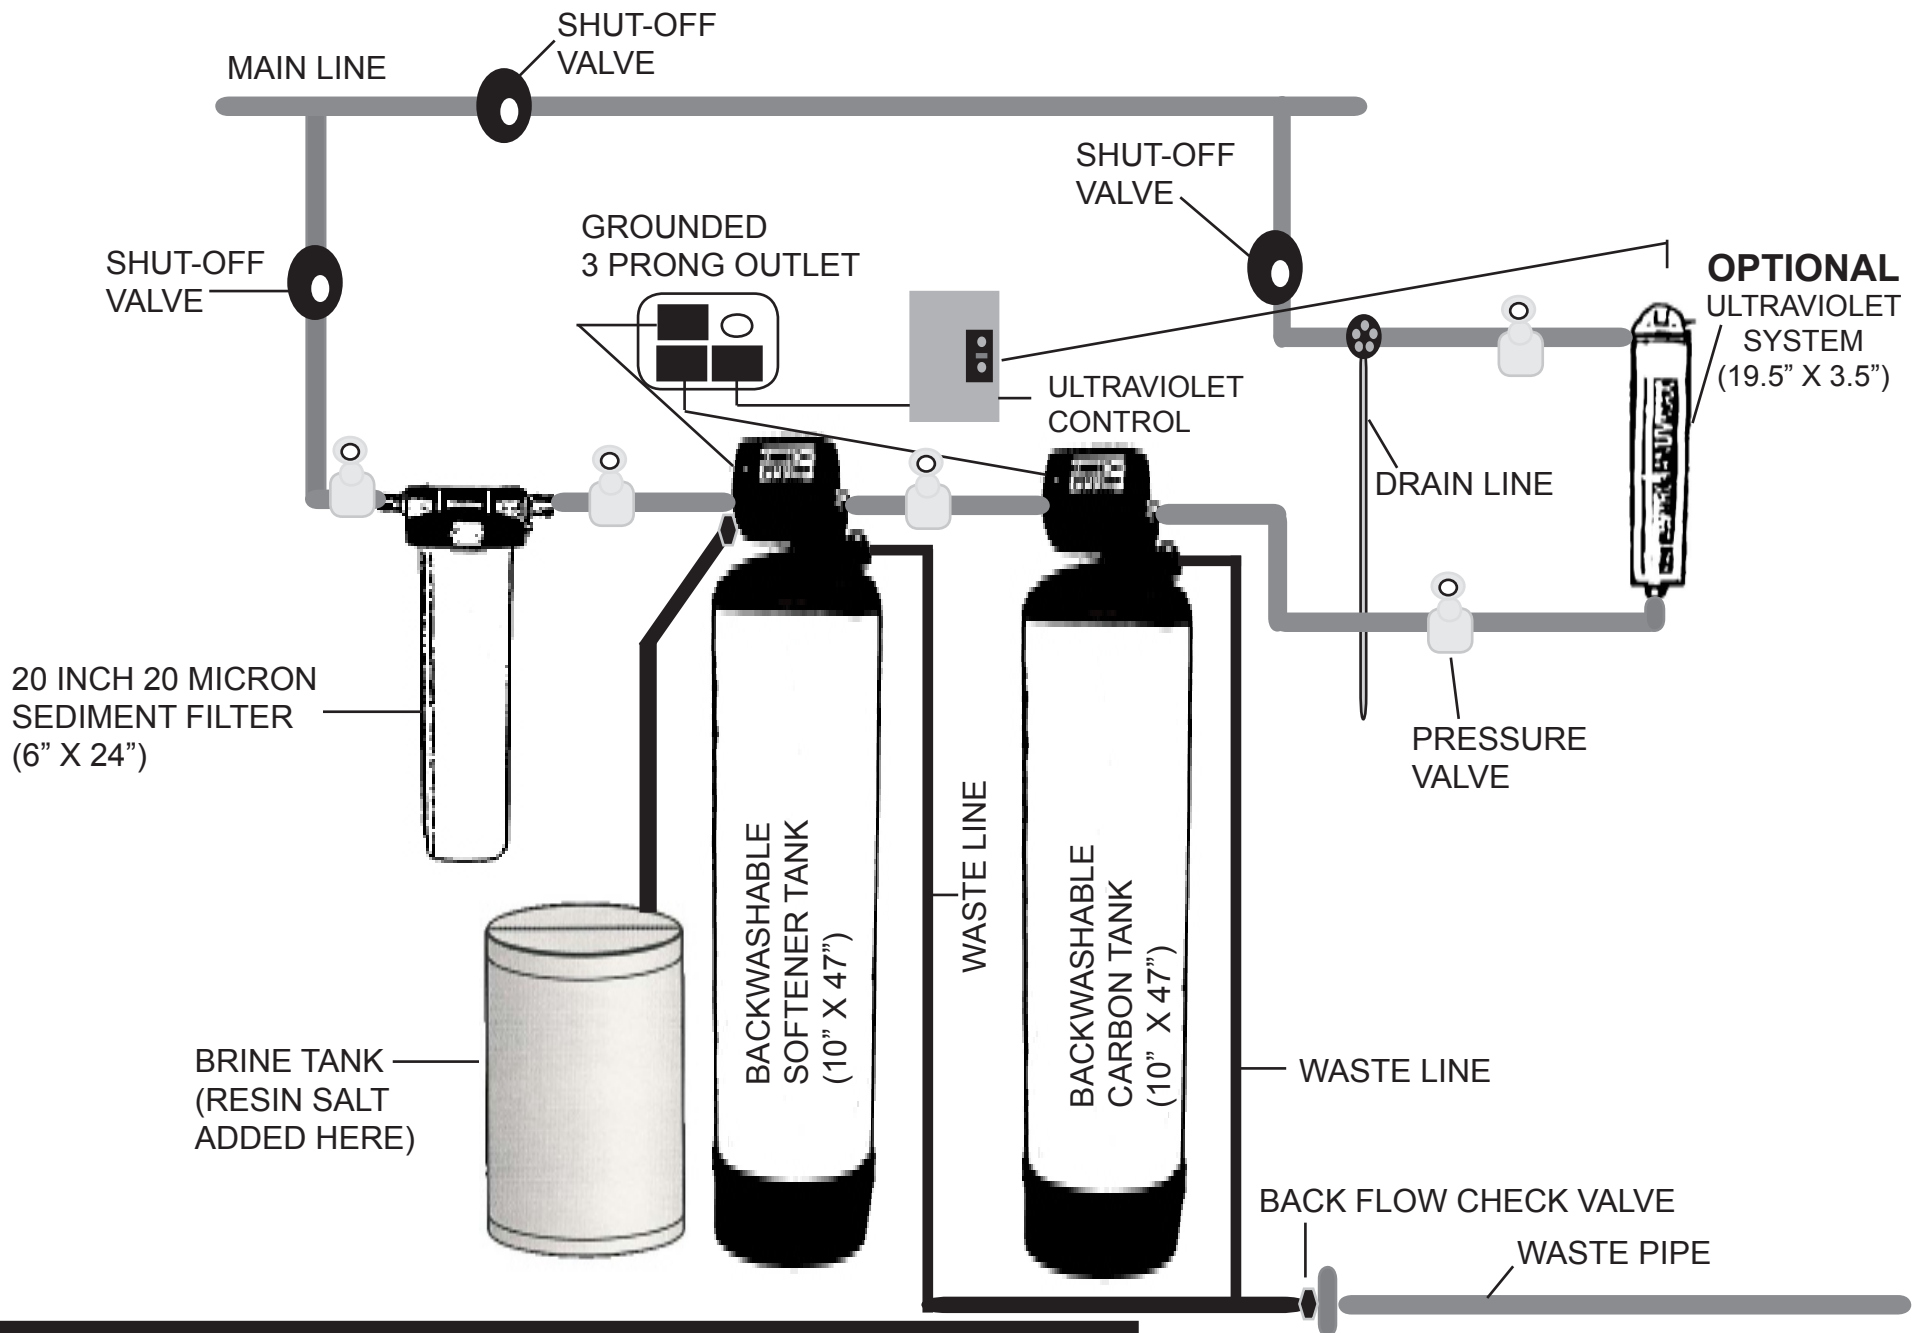

**WHOLE HOUSE FILTRATION SYSTEM
SYSTEM 3**
(CARBON TANK & SOFTENER TANK & SEDIMENT FILTER & ULTRAVIOLET)